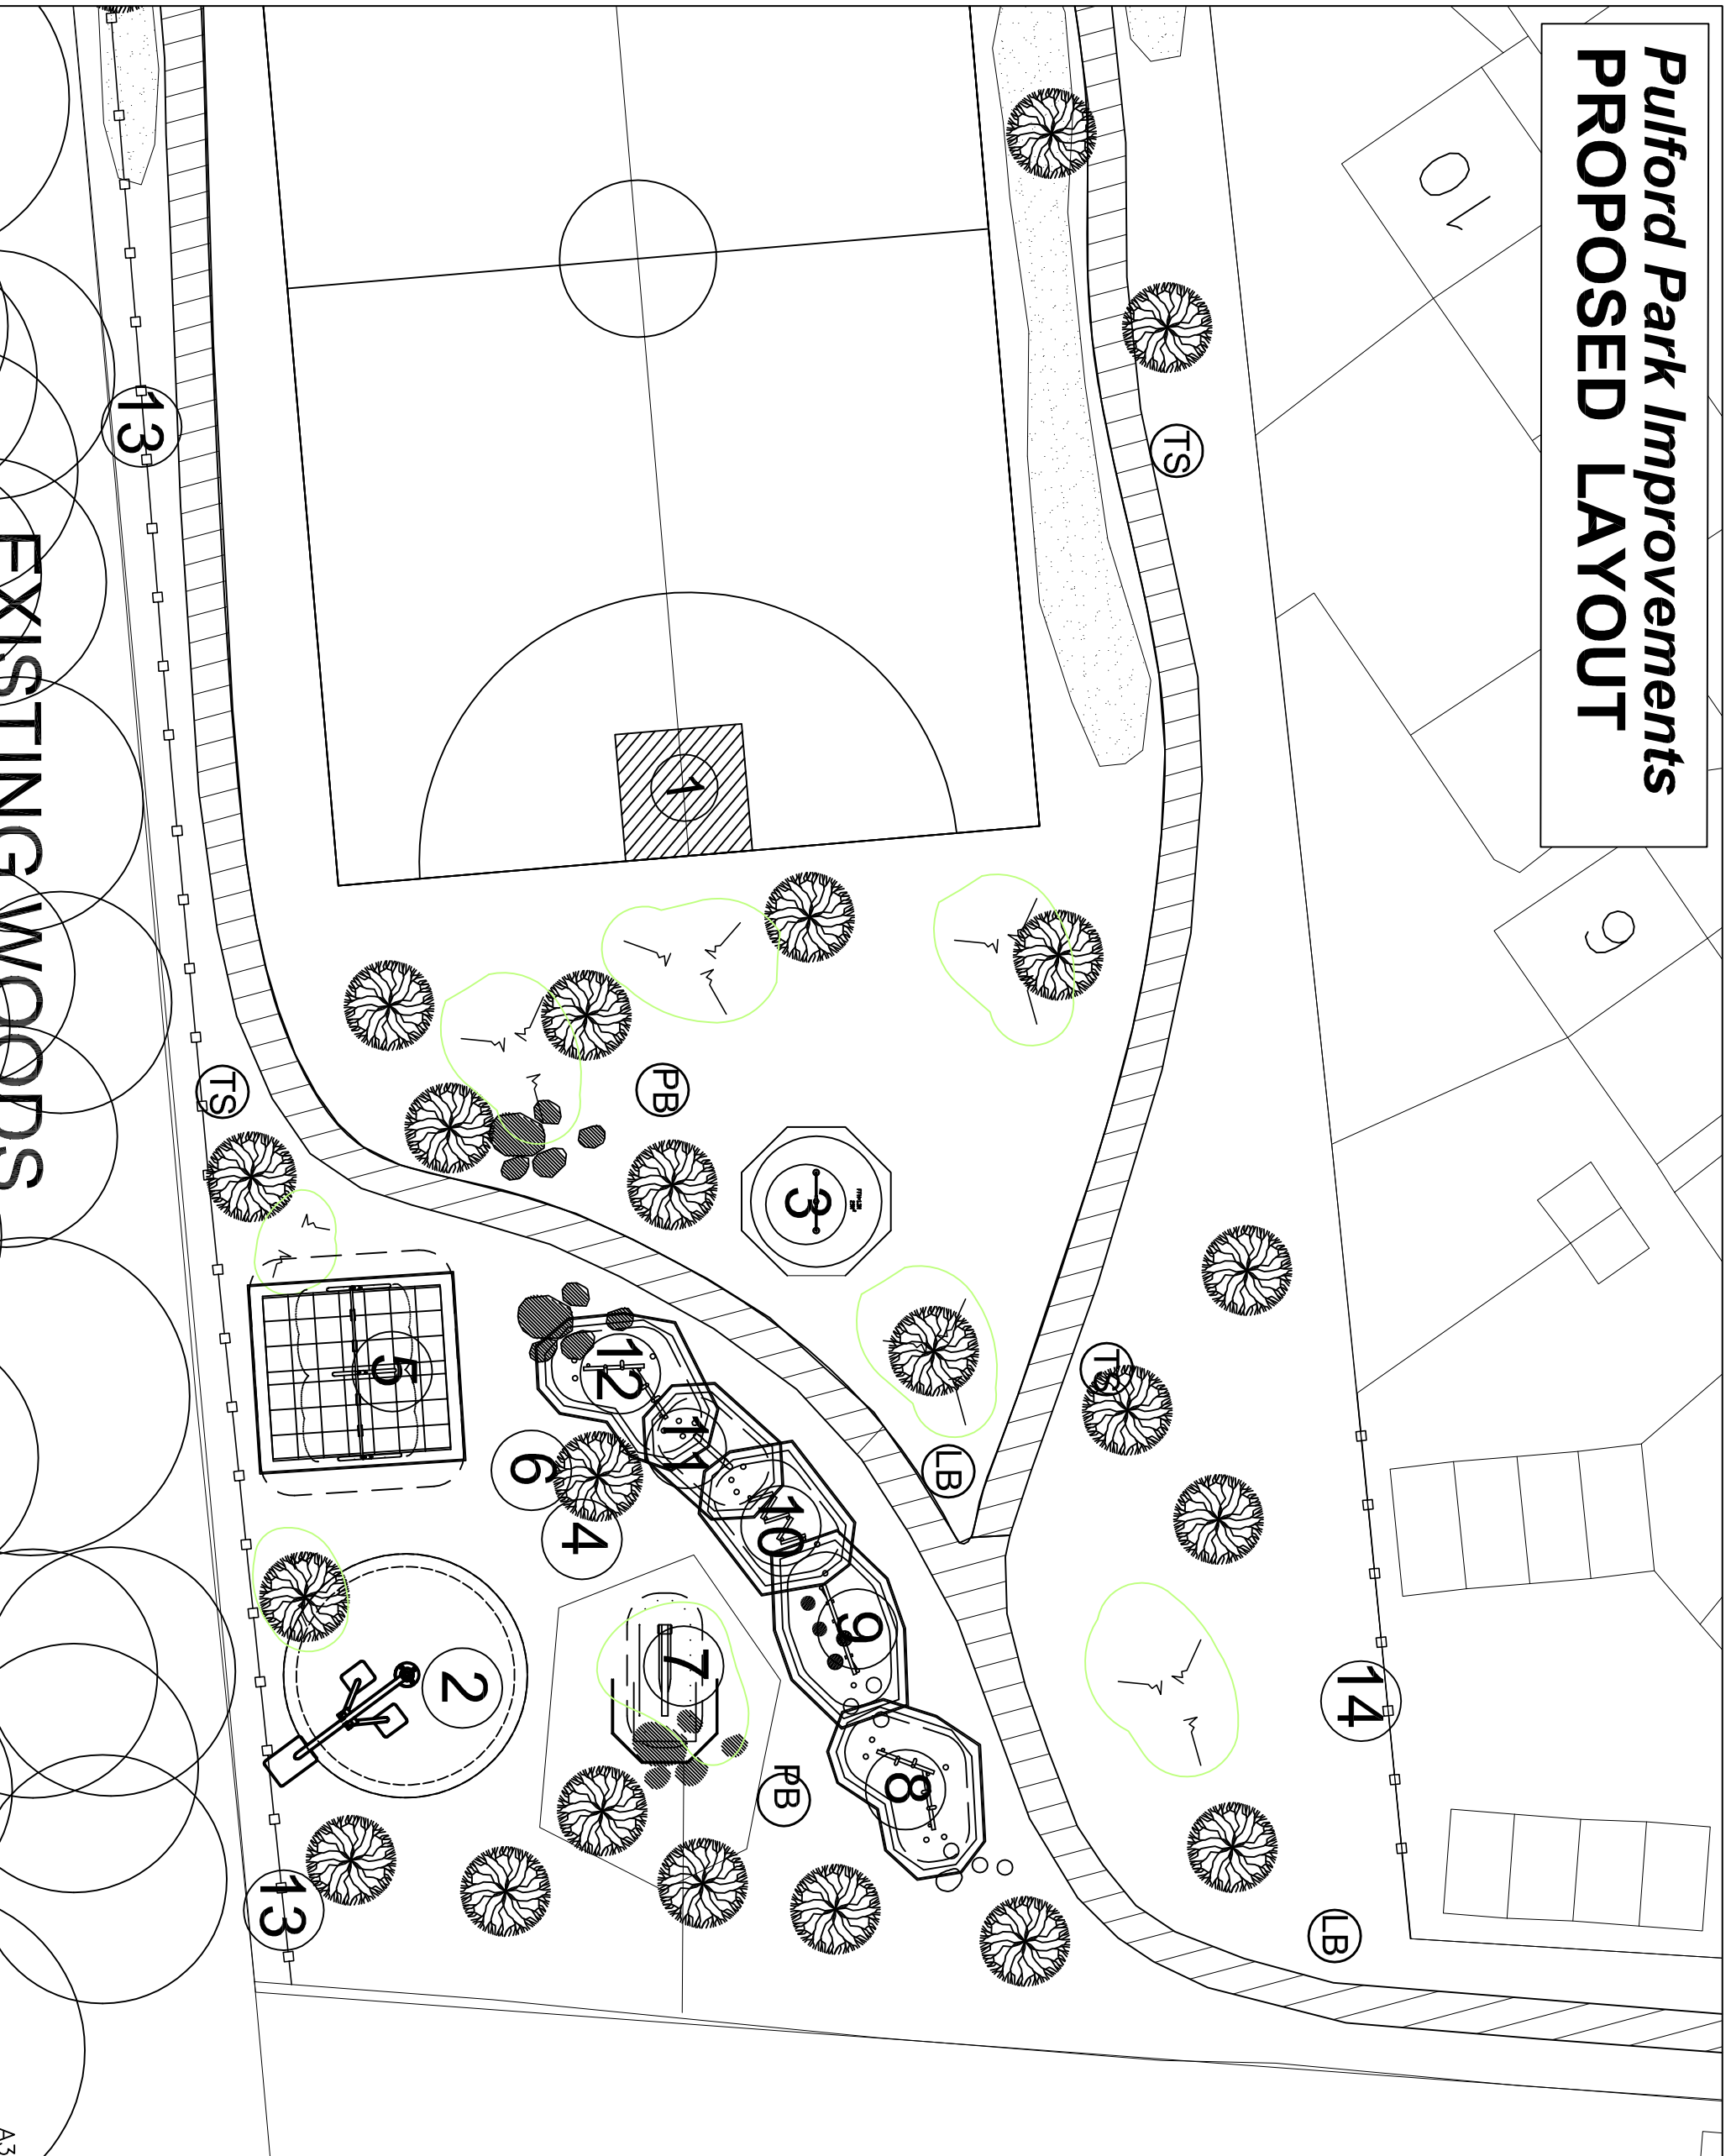



Pulford Park Improvements PROPOSED LAYOUT




EXISTING WOODS

XRef drawings and Raster images attached to this drawing: >


LANDSCAPE FEATURES


 NEW TREE PLANTING
Refer to Planting Plan


 GRASS

 WILD FLOWERS and BULBS

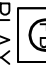
 GRASS MOUNDS
HEIGHT LEVELS - Refer to Planting Plan


 FOOTPATH
1.5m wide 430 m²
Bitmac with Timber edgings
570 ltr m


 STONE BOULDERS


 TIMBER ROUNDS


 LITTER BIN


 TIMBER SEAT


 PICNIC SEAT


 PLAY EQUIPMENT


 PLAY EQUIPMENT


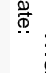
 PLAY EQUIPMENT

 PLAY EQUIPMENT

 PLAY EQUIPMENT

 
 PLAY EQUIPMENT


 PLAY EQUIPMENT

 PLAY EQUIPMENT

 PLAY EQUIPMENT

 PLAY EQUIPMENT

 PLAY EQUIPMENT

 PLAY EQUIPMENT

 PLAY EQUIPMENT

PULFORD PARK
GENERAL LAYOUT

Drawing Number: 002a Rev

Drawn by: JS Scale: 1:250
March 2016 @A3



TOTAL ENVIRONMENT-
Landscape Design,
The Forum, Chester CH1 2HS

A3