


Pulford Park Improvements SETTING OUT

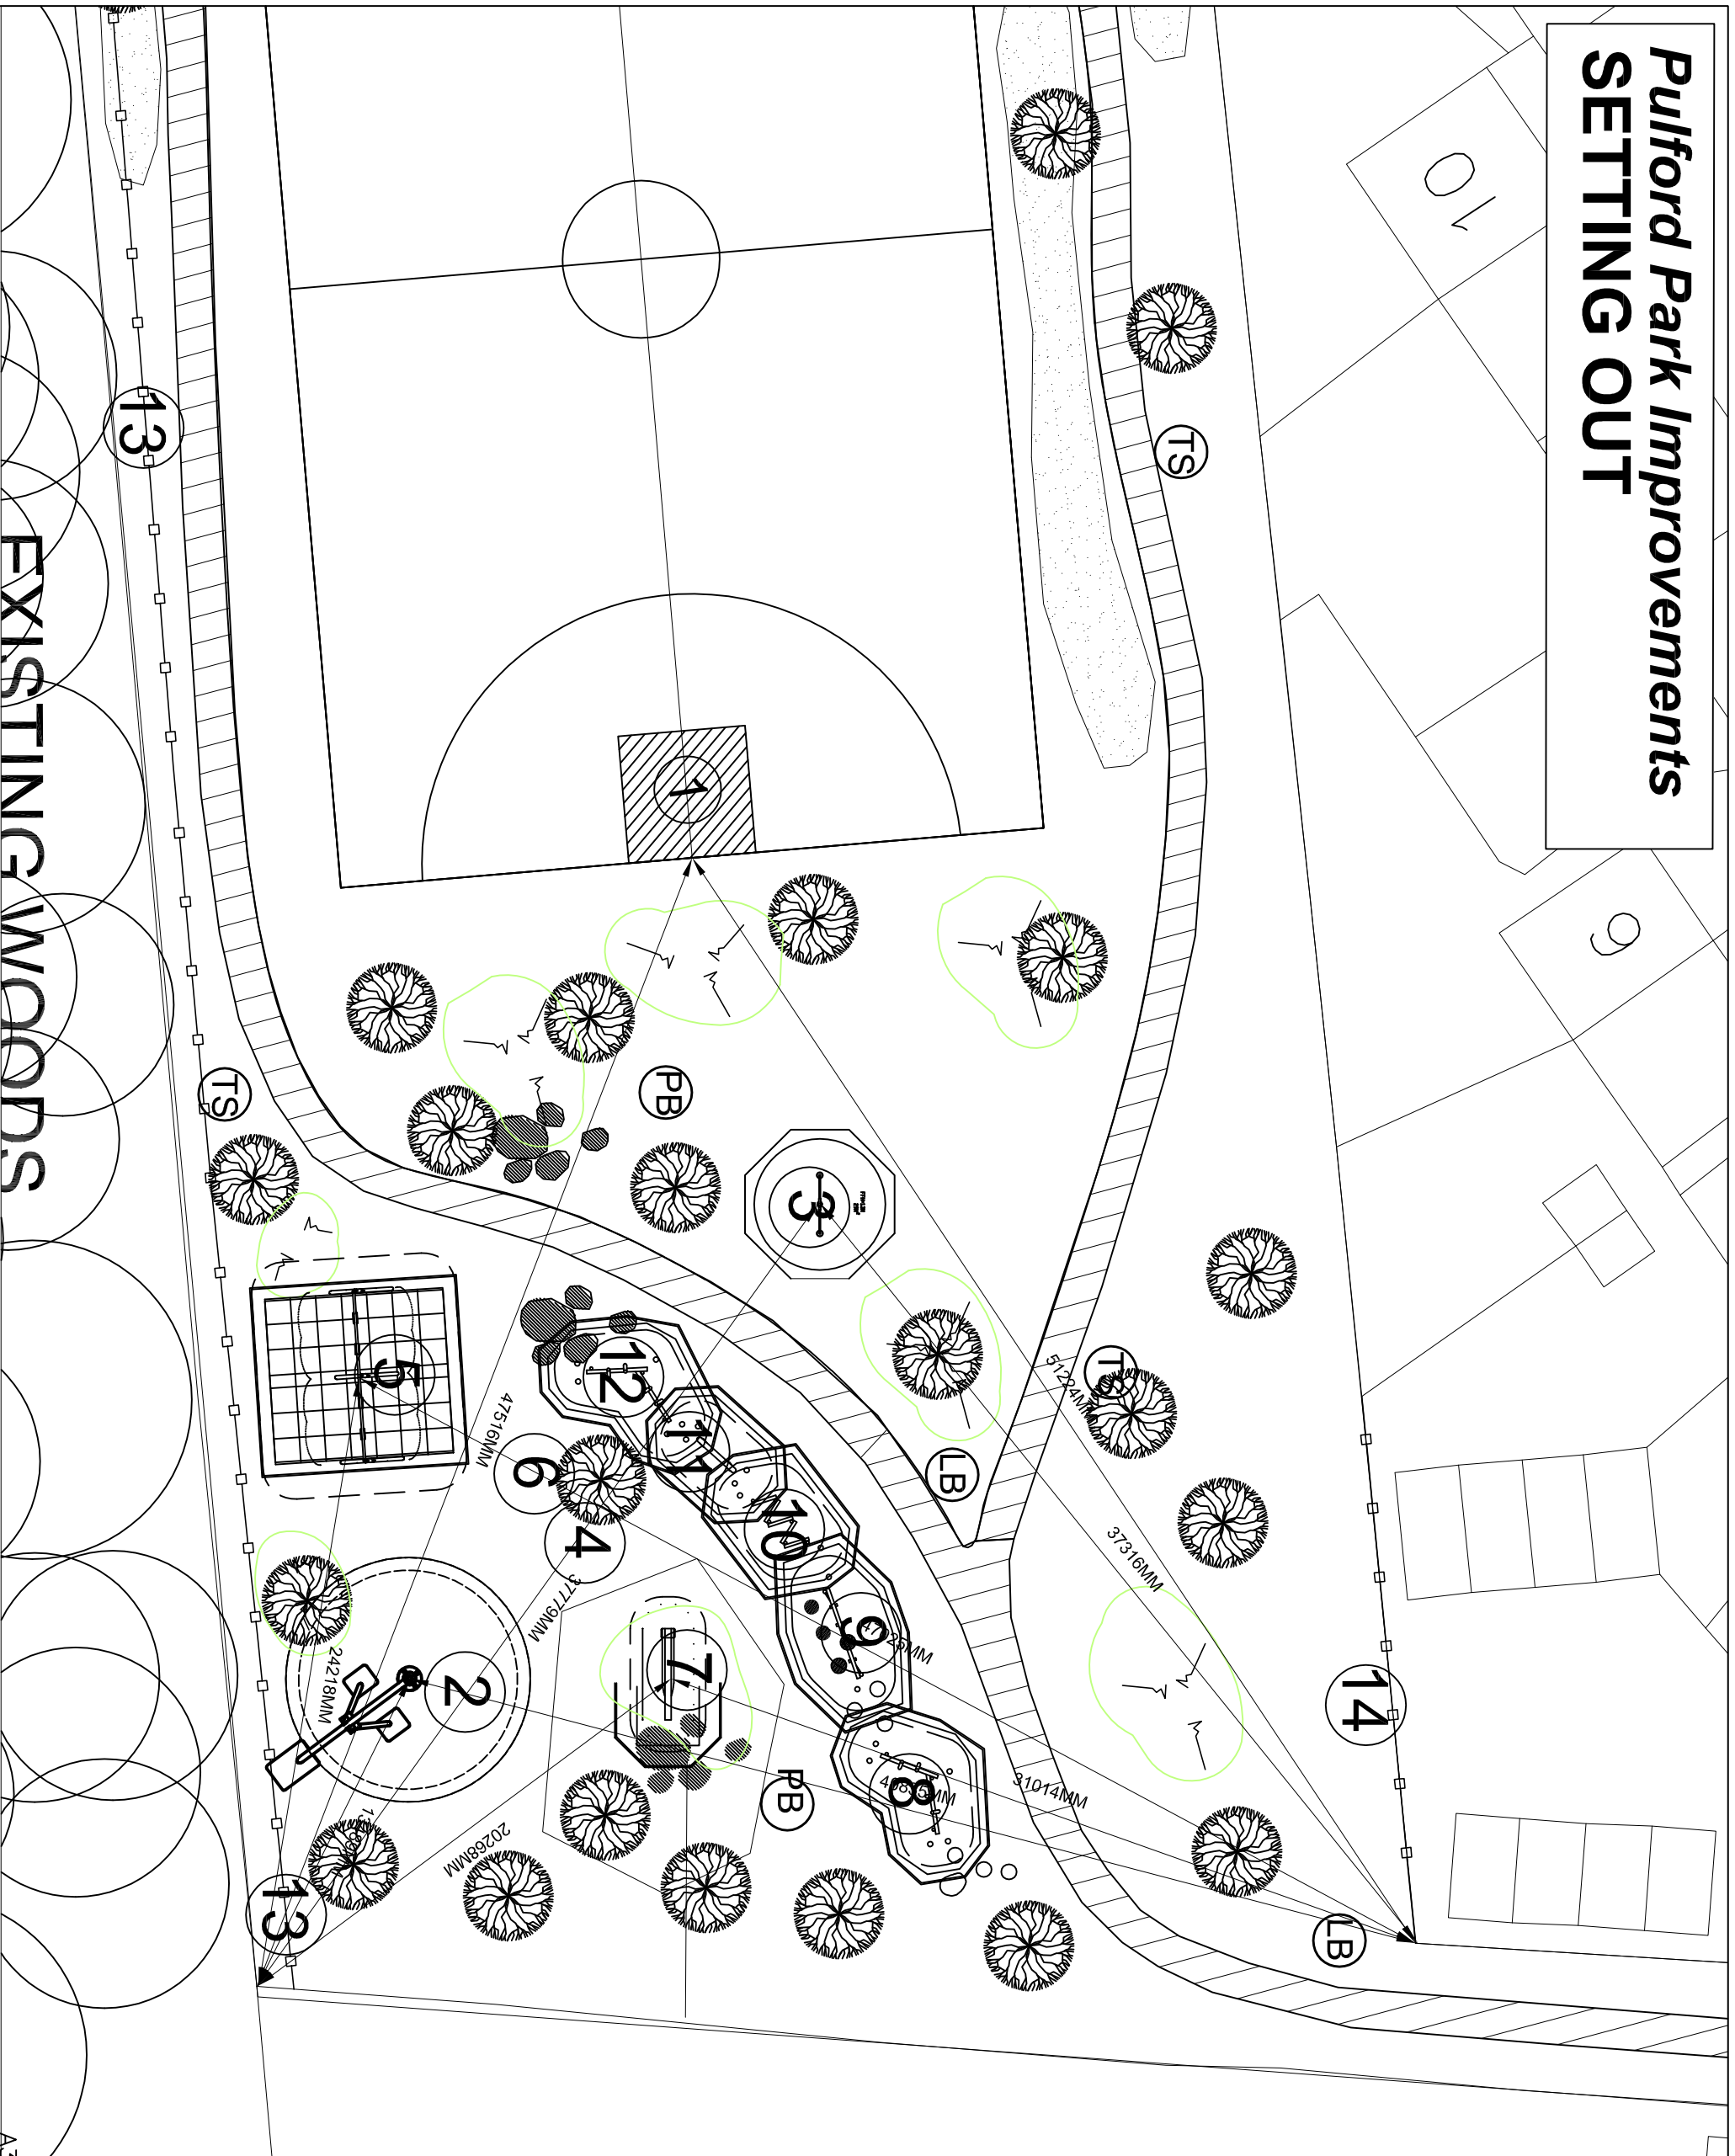

EXISTING WOODS

XRef drawings and Raster images attached to this drawing: >

	NEW TREE PLANTING Refer to Planting Plan
	GRASS
	WILD FLOWERS and BULBS
	GRASS MOUNDS HEIGHT LEVELS - Refer to Planting Plan
	FOOTPATH 1.5m wide 430 m ² Bitmac with Timber edging 570 lin m
	STONE BOULDERS
	TIMBER ROUNDS
	LITTER BIN 2 NR
	TIMBER SEAT 2 NR
	PICNIC SEAT 2 NR
	PLAY EQUIPMENT
	Football Goals with astro turf goal ends Area to be re-graded and seeded
	Jupiter - Pendulum Swing Wet Pour Surfacing
	Proludic Gyrol Spiral Wet Pour Surfacing
	Sutcliffe Spinning Dish Grass Matt Surfacing
	Junior and Infant Swings Grass Matt Surfacing
	Springers and voice tube Grass Matt Surfacing
	Slide and earth mound Grass Matt Surfacing
	Ploydale - Zig Zag Steps
	Ploydale - Swing steps with Chains
	Ploydale - Wobble Board
	Ploydale - Twin Balance Beam
	Ploydale - Twin Balance Beam
	PROPOSED FENCING 1.2m Timber Fencing and Mesh
	PROPOSED FENCING 1.4m Metal Post and Rail Colour BLACK

PULFORD PARK SETTING OUT

Drawing Number: 004
 Drawn by: JS
 March 2016
 Date:

Scale: 1:250
 @A3



TOTAL ENVIRONMENT-
Landscape Design,
The Forum, Chester CH1 2HS

A3