



Indicative Construction Section Play Equipment Edging 1:10

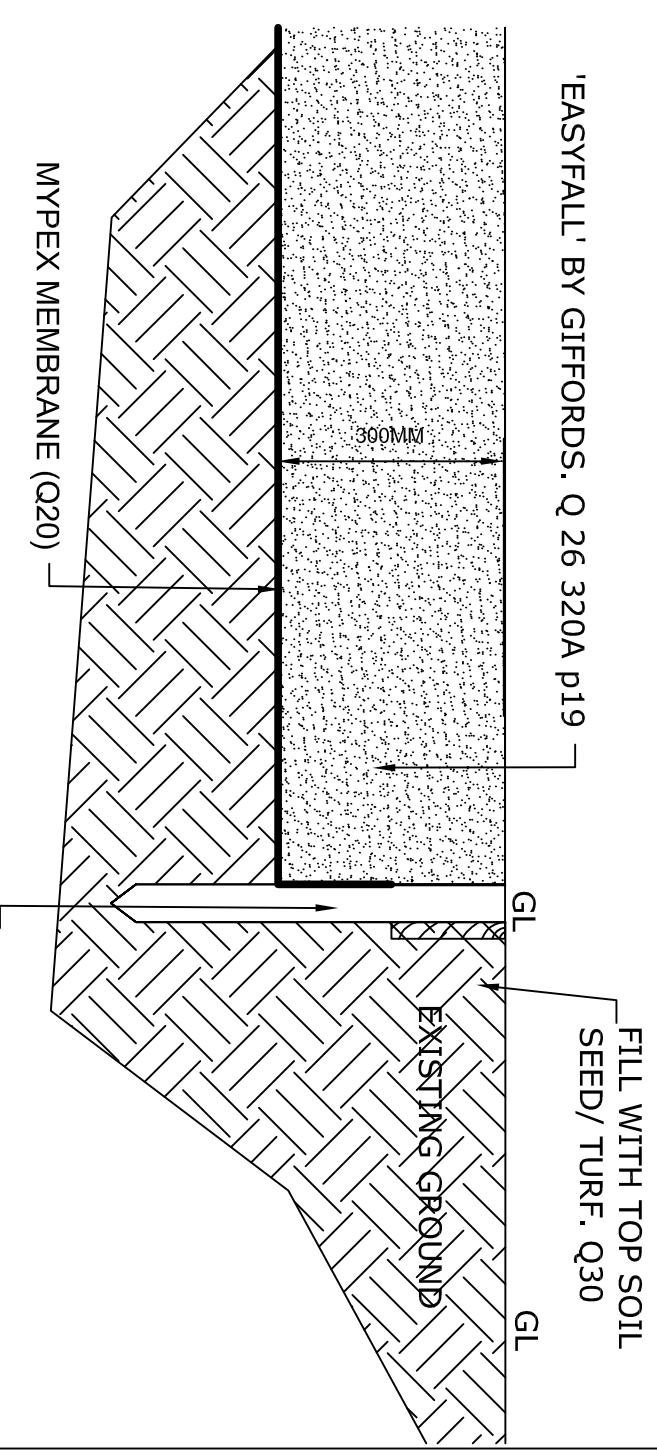

Section View- Railings and Entrance Gate Scale 1:20 Pillars -See Dwg Nr 005

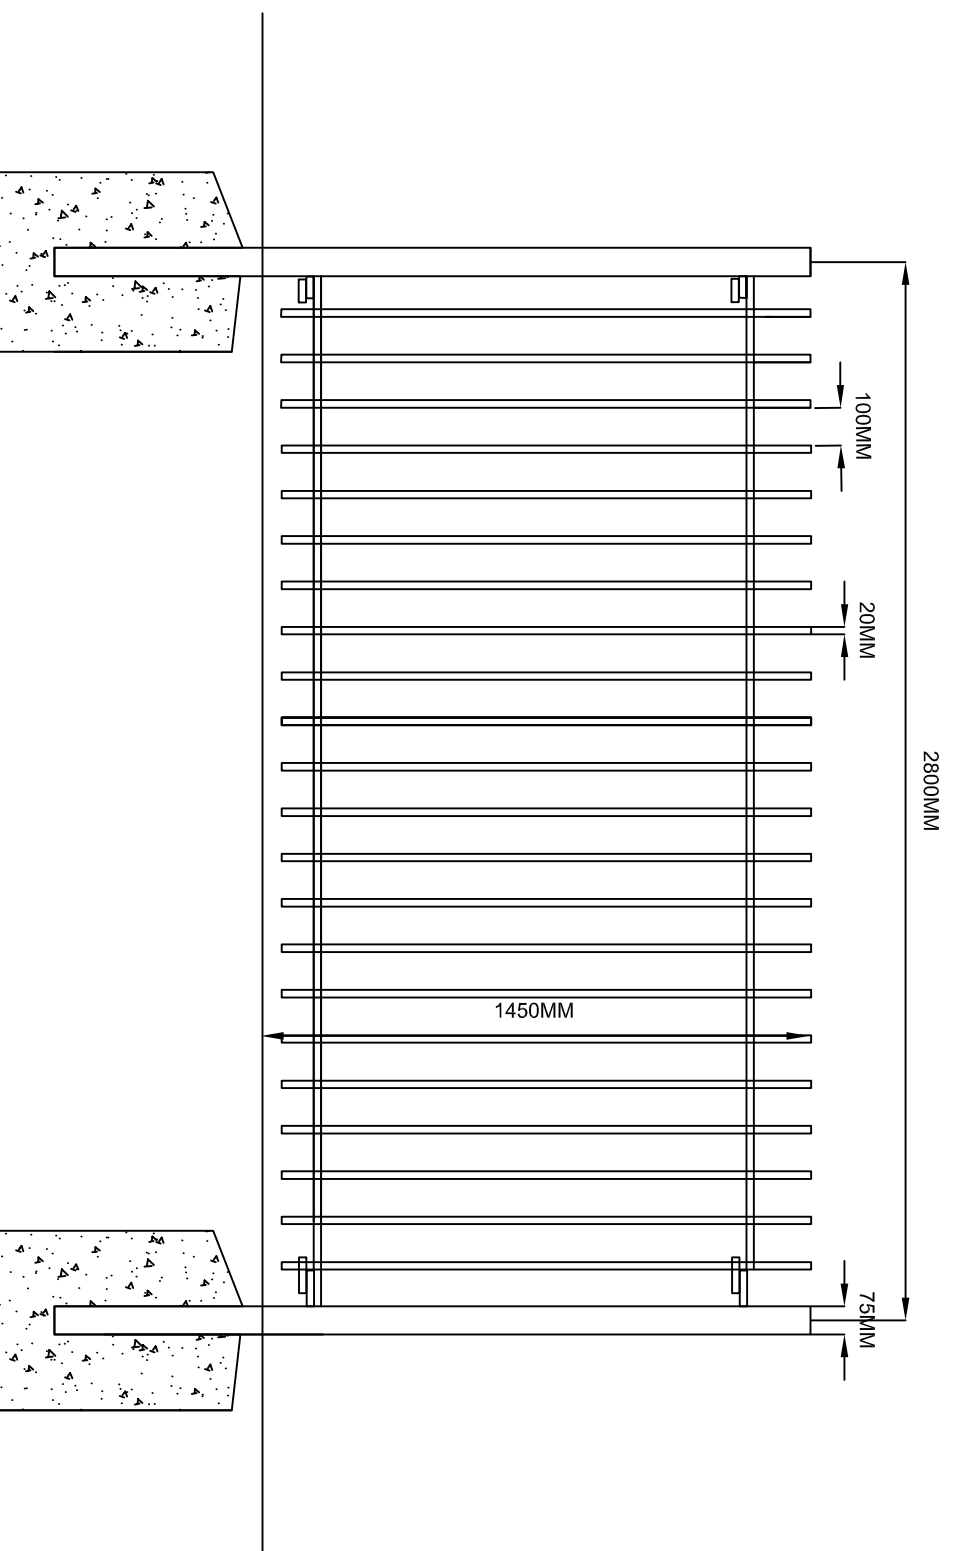

PULFORD PARK
CONSTRUCTION DETAILS

Drawing Number: **006** Rev

Drawn by: **JS** Scale: **1:10 + 1:20 @A3**
Date: **March 2016**


**Cheshire West
and Chester**